


FILE NAME: A:\37000\37638\124\PW\CADD\Sheets\C-PLAN-PAV-03-37638.dwg DATE: August 15, 2024, TIME: 2:25 PM, USER: ah5462

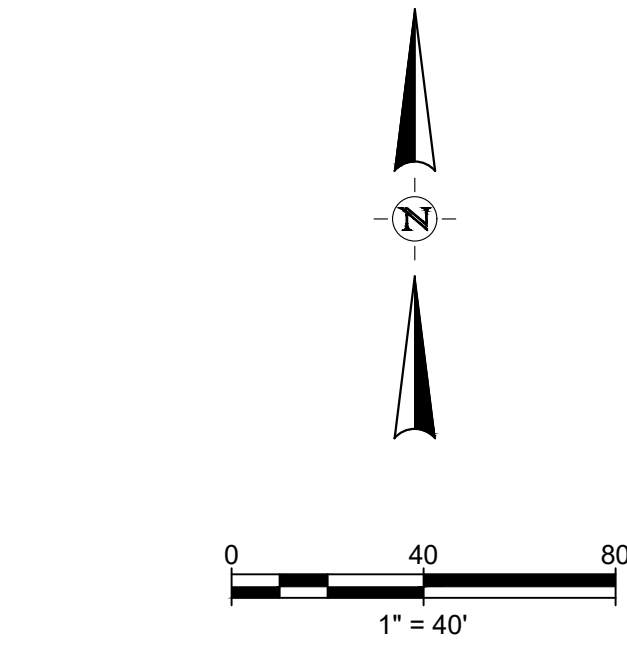

LEGEND:

CONCRETE PAVEMENT, SIDEWALK AND CURB RAMP REPAIR

NOTES:

1. THE CONTRACTOR SHALL INSTALL BLOCK SOD OVER 4" OF TOPSOIL IN ALL DISTURBED AREAS AT A COST SUBSIDIARY TO THE PROJECT. SOD SHALL MATCH THE TYPE OF GRASS TO BE REPLACED.
2. CONTRACTOR SHALL AVOID DAMAGE TO ALL EXISTING STRUCTURES OR FLATWORK TO REMAIN. ANY DAMAGE SHALL BE REPAIRED AT THE CONTRACTOR'S EXPENSE.
3. PAVEMENT TO BE REMOVED IN SUCH MANNER THAT THE ENTIRE PANEL OR HALF A PANEL OF CONCRETE IS REPLACED TO AVOID LEAVING NARROW STRIPS OF EXISTING PAVEMENT. CONTRACTOR SHALL MATCH EXISTING JOINTS WHERE APPLICABLE.
4. CONCRETE PAVEMENT REMOVAL AND REPLACEMENT SHALL INCLUDE ANY MONOLITHIC CURB PAID FOR SUBSIDIARY TO THE CONCRETE PAVEMENT BID ITEM.
5. CONCRETE PAVEMENT, DRIVEWAY AND SIDEWALK LIMITS SHOWN SHALL MATCH GRADES OF EXISTING PAVEMENT, DRIVEWAY AND/OR SIDEWALK, WITH ANY NECESSARY JOINTS PER TOWN DETAILS.

NO.	DATE	DESCRIPTION

DESIGNED BY: BSV
 DRAWN BY: KJG
 CHECKED BY:

2601 MEACHAM BLVD., SUITE 600
 FORT WORTH, TEXAS 76137
 TEL. (817) 847-1422

NAME: Kevin J. Gronwaldt
 DATE: 8/15/2024
 TBPELS ENG. FIRM #F-312

THE SEAL APPEARING ON THIS DOCUMENT WAS AUTHORIZED BY:
 KEVIN J. GRONWALDT 130671
 NAME: PE LICENSE NO.
 DATE: 8/15/2024
 THE RECORD COPY OF THIS DRAWING IS ON FILE AT THE OFFICES OF:
 HALFF ASSOCIATES, INC.
 2601 MEACHAM BLVD STE 600
 FORT WORTH, TEXAS 76137
 TBPELS ENGINEERING FIRM #F-312 TX
 FIRM OR BUSINESS NO. STATE

TOWN OF HICKORY CREEK
 FY2024 PAVEMENT REPAIRS AND PHASE 4 SIDEWALK EXTENSION

HICKORY HILLS
 PAVEMENT AND SIDEWALK REPAIR

PROJECT NO.: 37638.124
 ISSUED: 8/15/2024
 SCALE: 1" = 40'

6

 PAGE NUMBER 6 OF 42